


SOUTHERN NAZARENE UNIVERSITY  
 RESIDENCE HALL  
 BETHANY, OKLAHOMA

PROJECT NUMBER  
**S09003**  
 DRAWING DATE  
 09/30/09

ISSUE DATE  
 09/30/09  
 REVISION DATES

SHEET TITLE  
**2nd FLOOR PLAN**  
 SHEET NUMBER  
**A2.02**

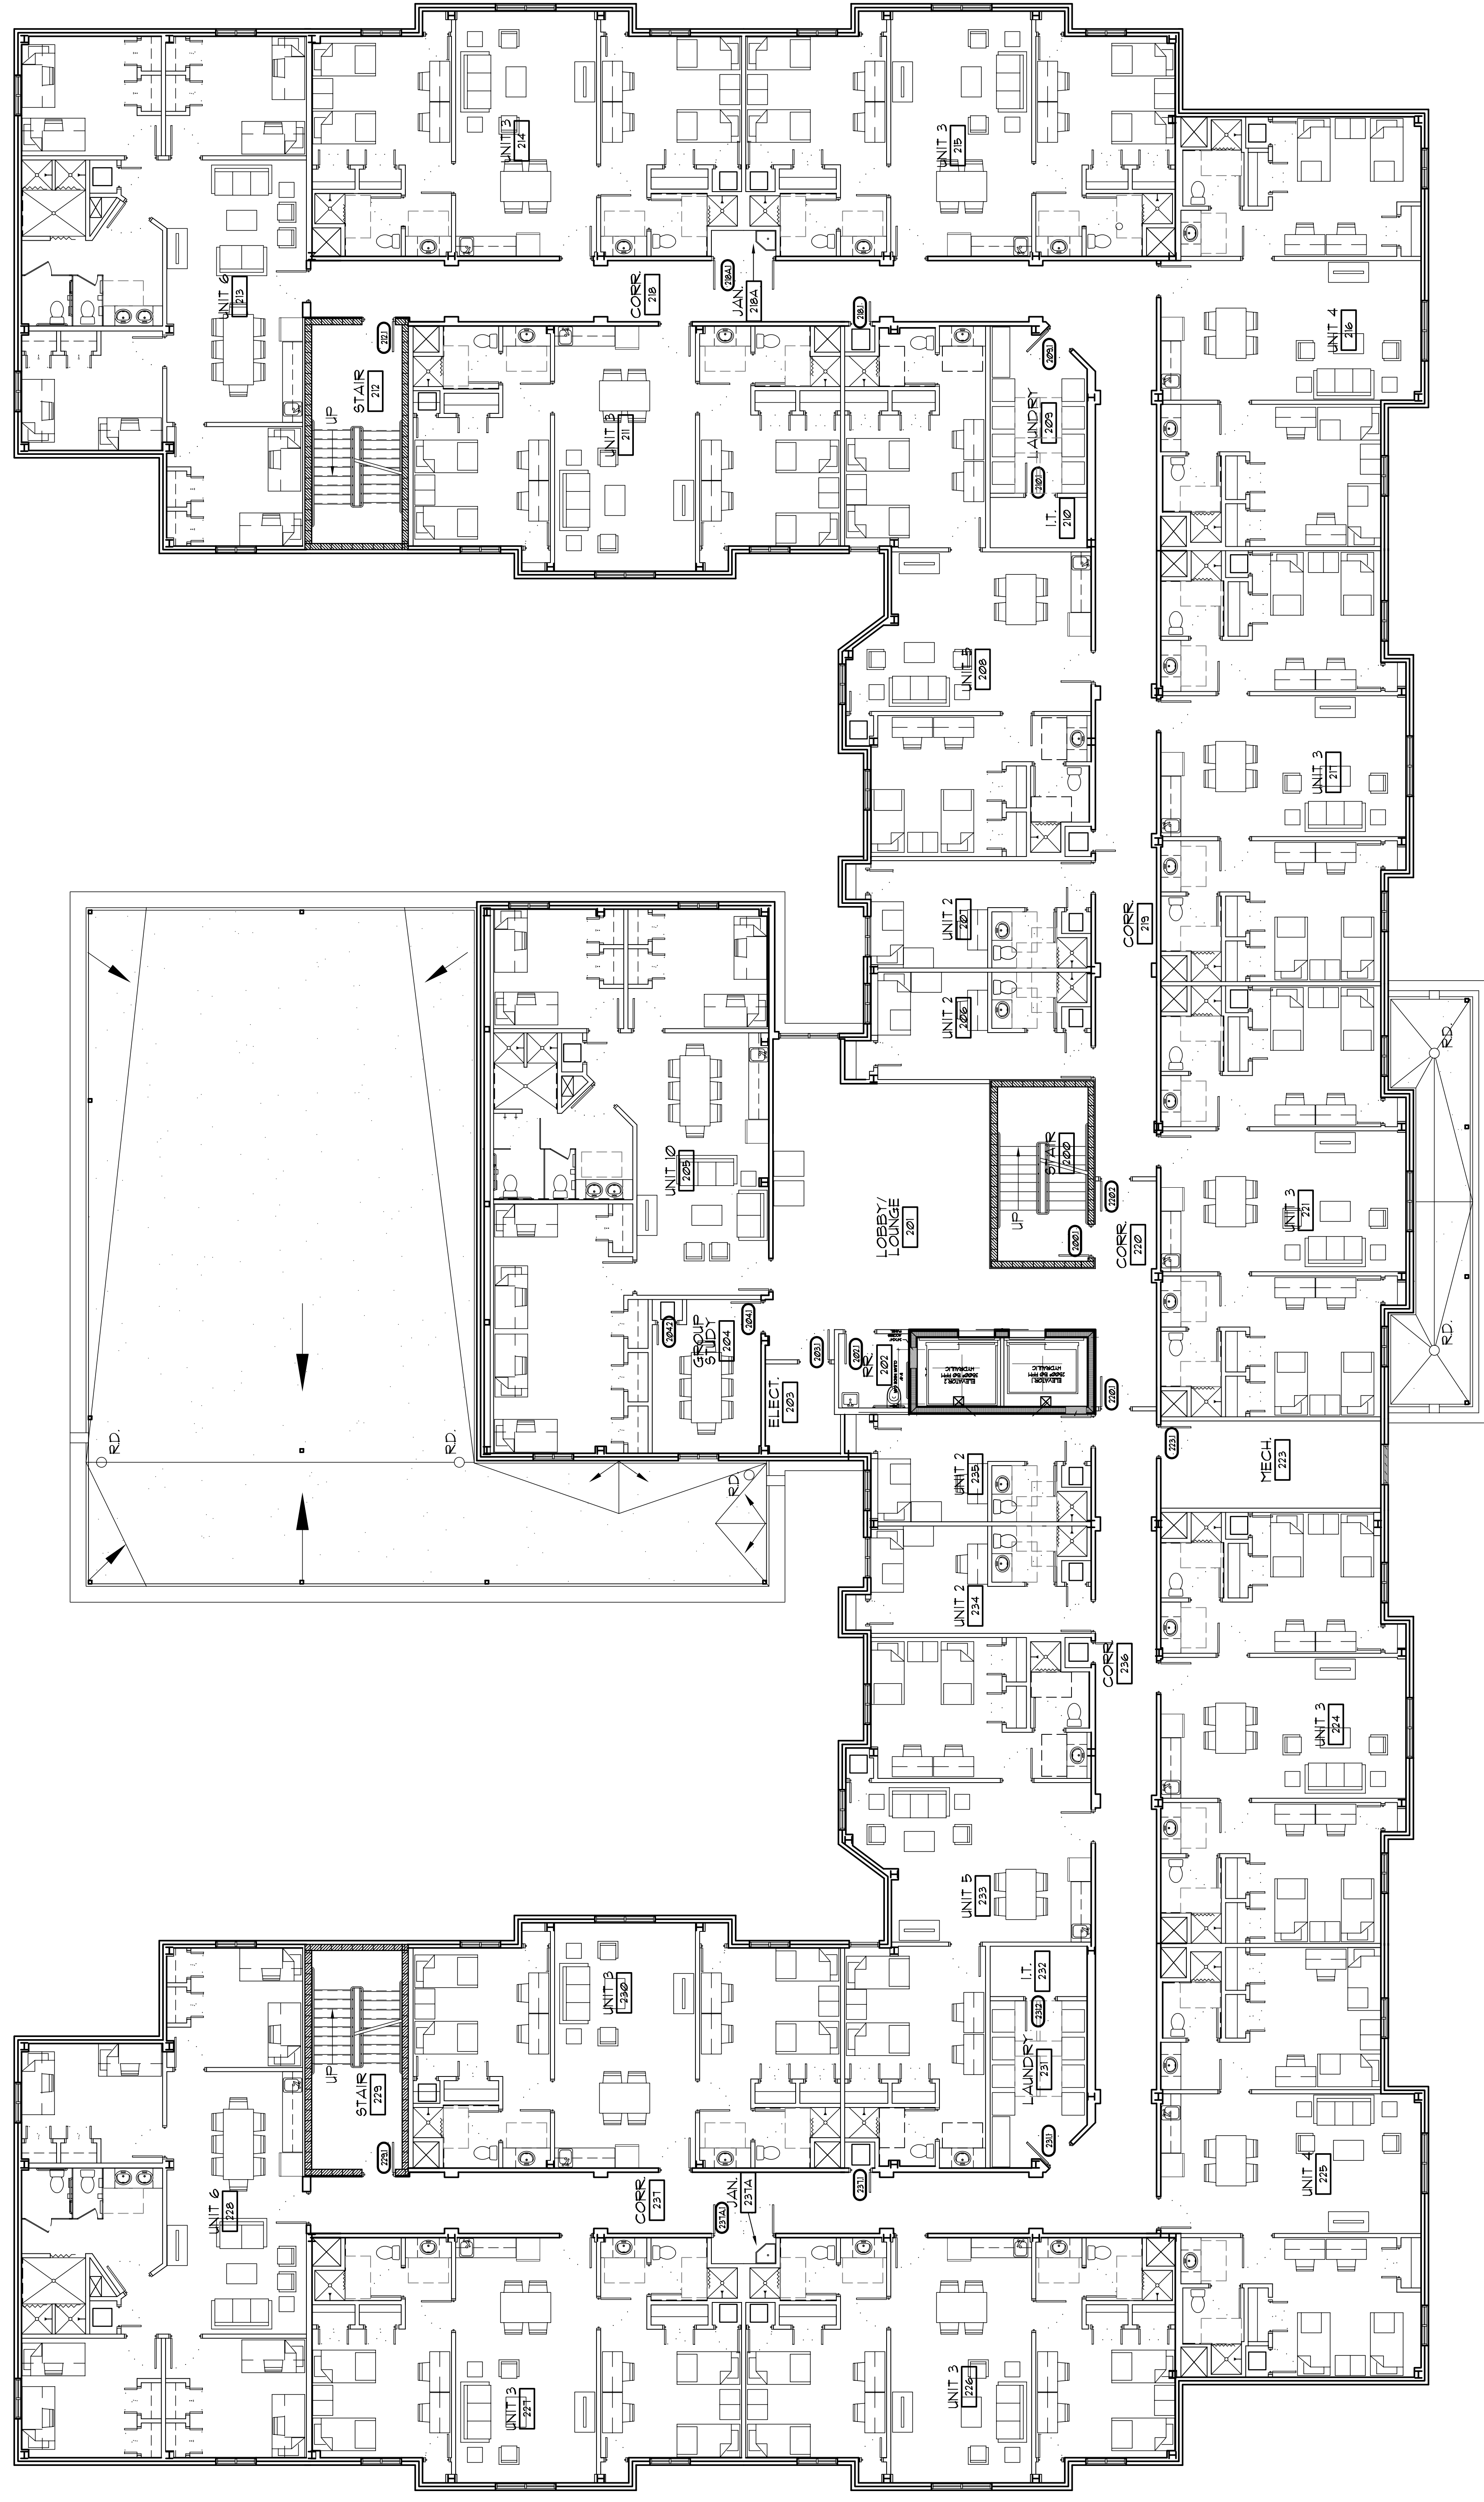

**SECOND FLOOR 23,621 SQ. FT.**

UNIT-2 X 4 = 4 BEDS  
 UNIT-3 X 9 = 36 BEDS  
 UNIT-4 X 2 = 8 BEDS  
 UNIT-5 X 2 = 8 BEDS  
 UNIT-6 X 2 = 16 BEDS  
 UNIT-10 X 1 = 2 BEDS  
**80 BEDS (PER FLOOR)**

**SECOND FLOOR**  
 SCALE: 1/8" = 1'-0"